



PERSPECTIVE PLANCHER

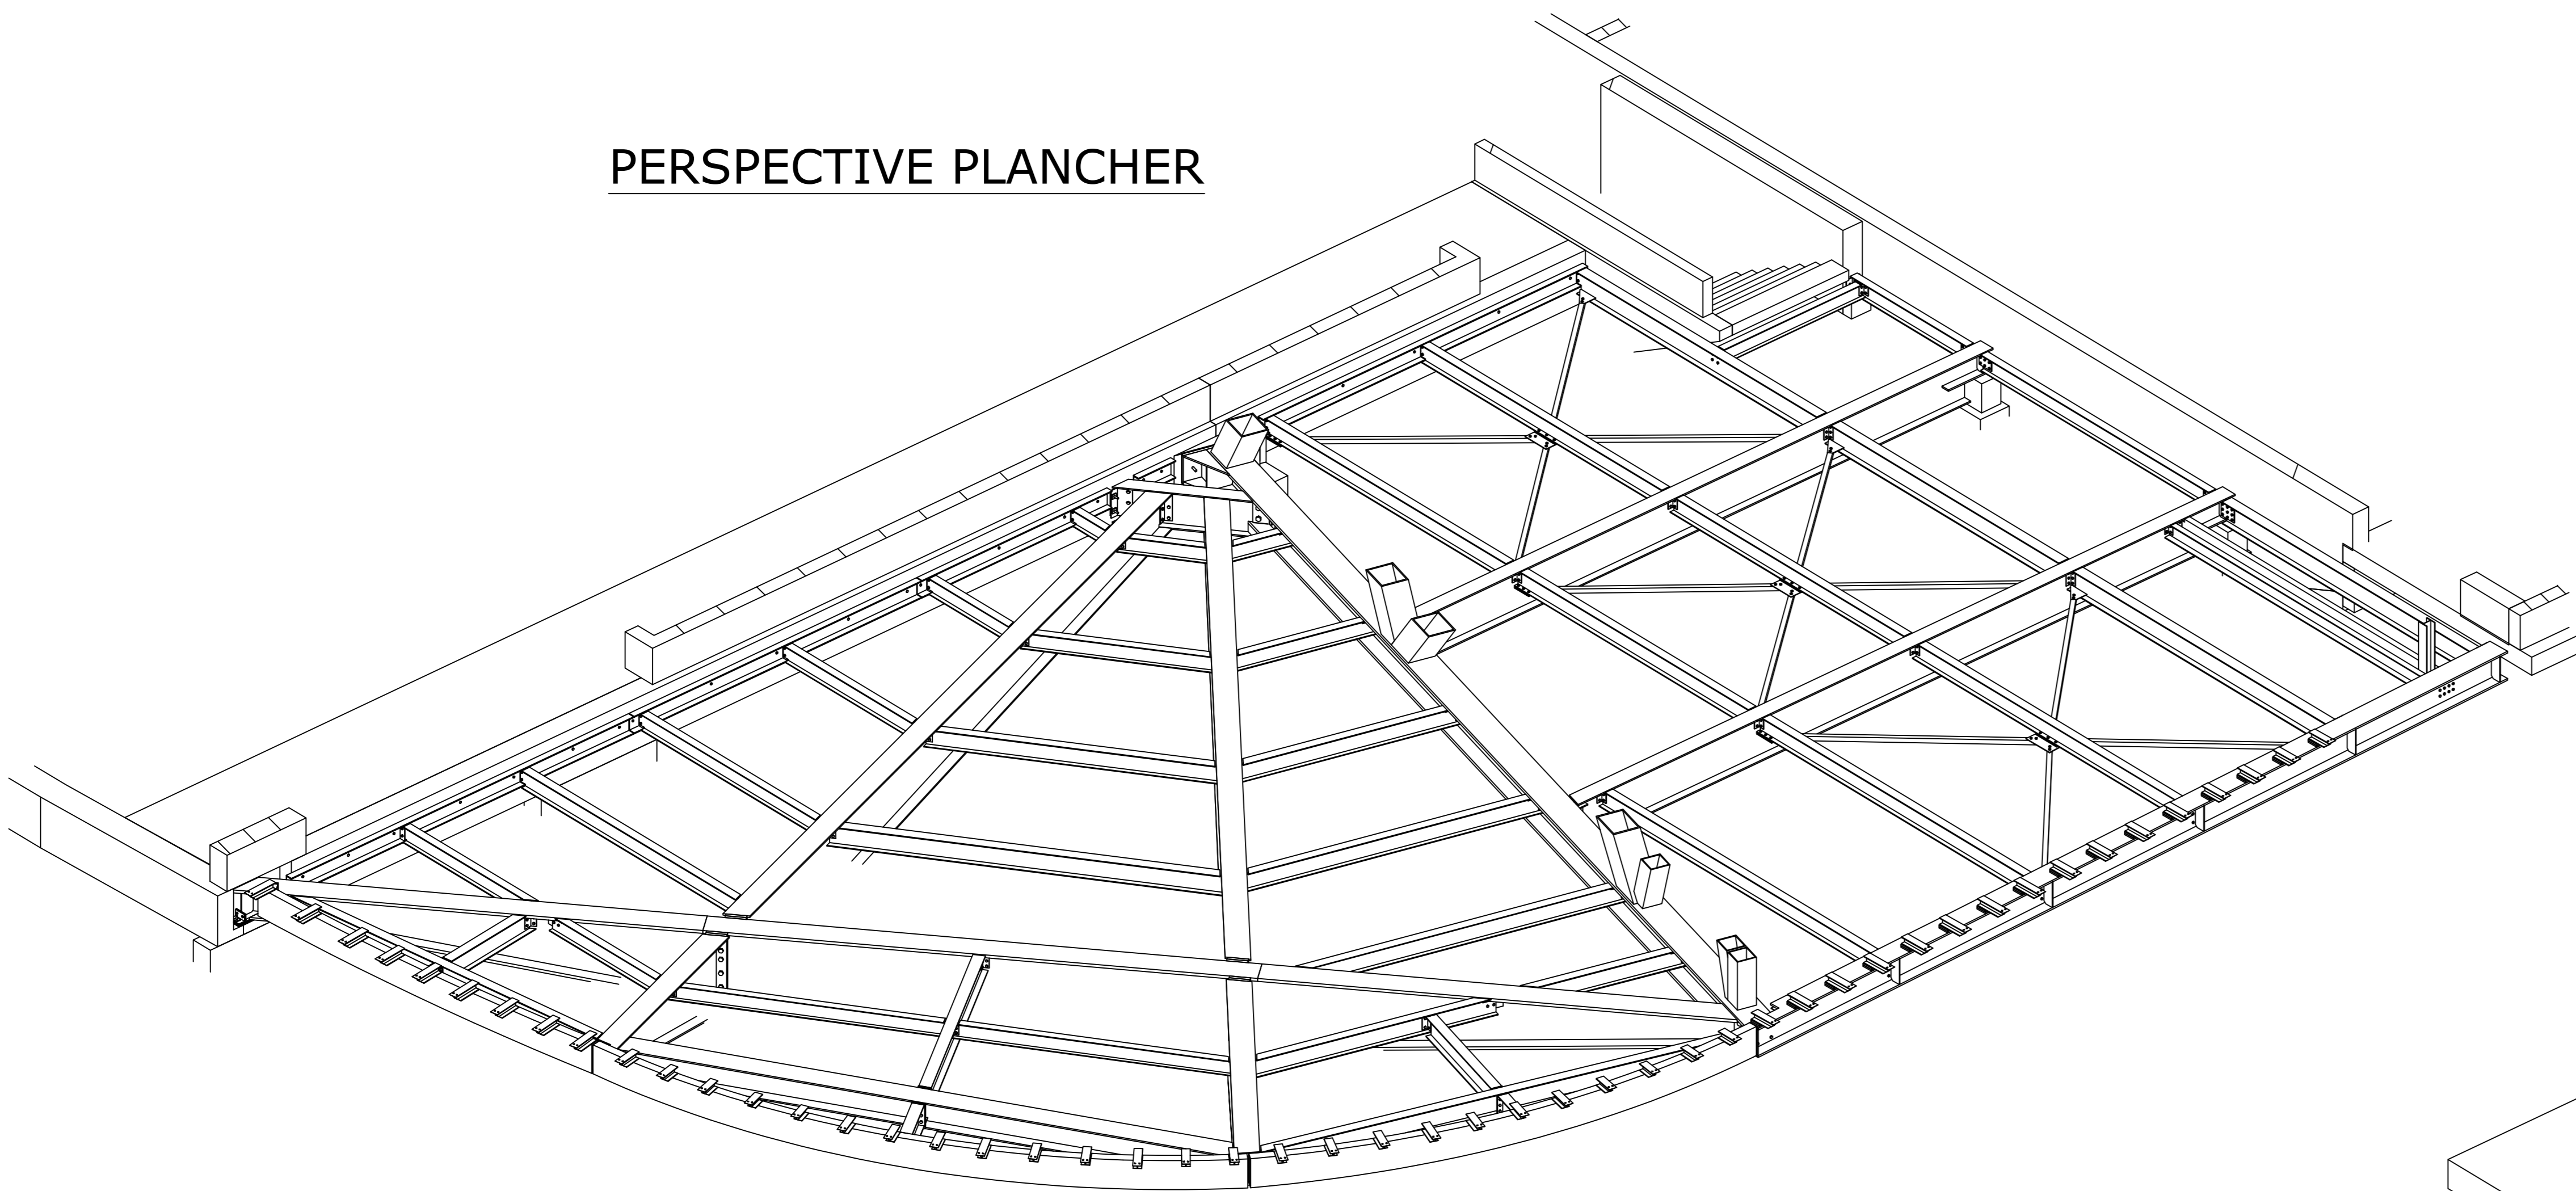

PERSPECTIVE TOITURE

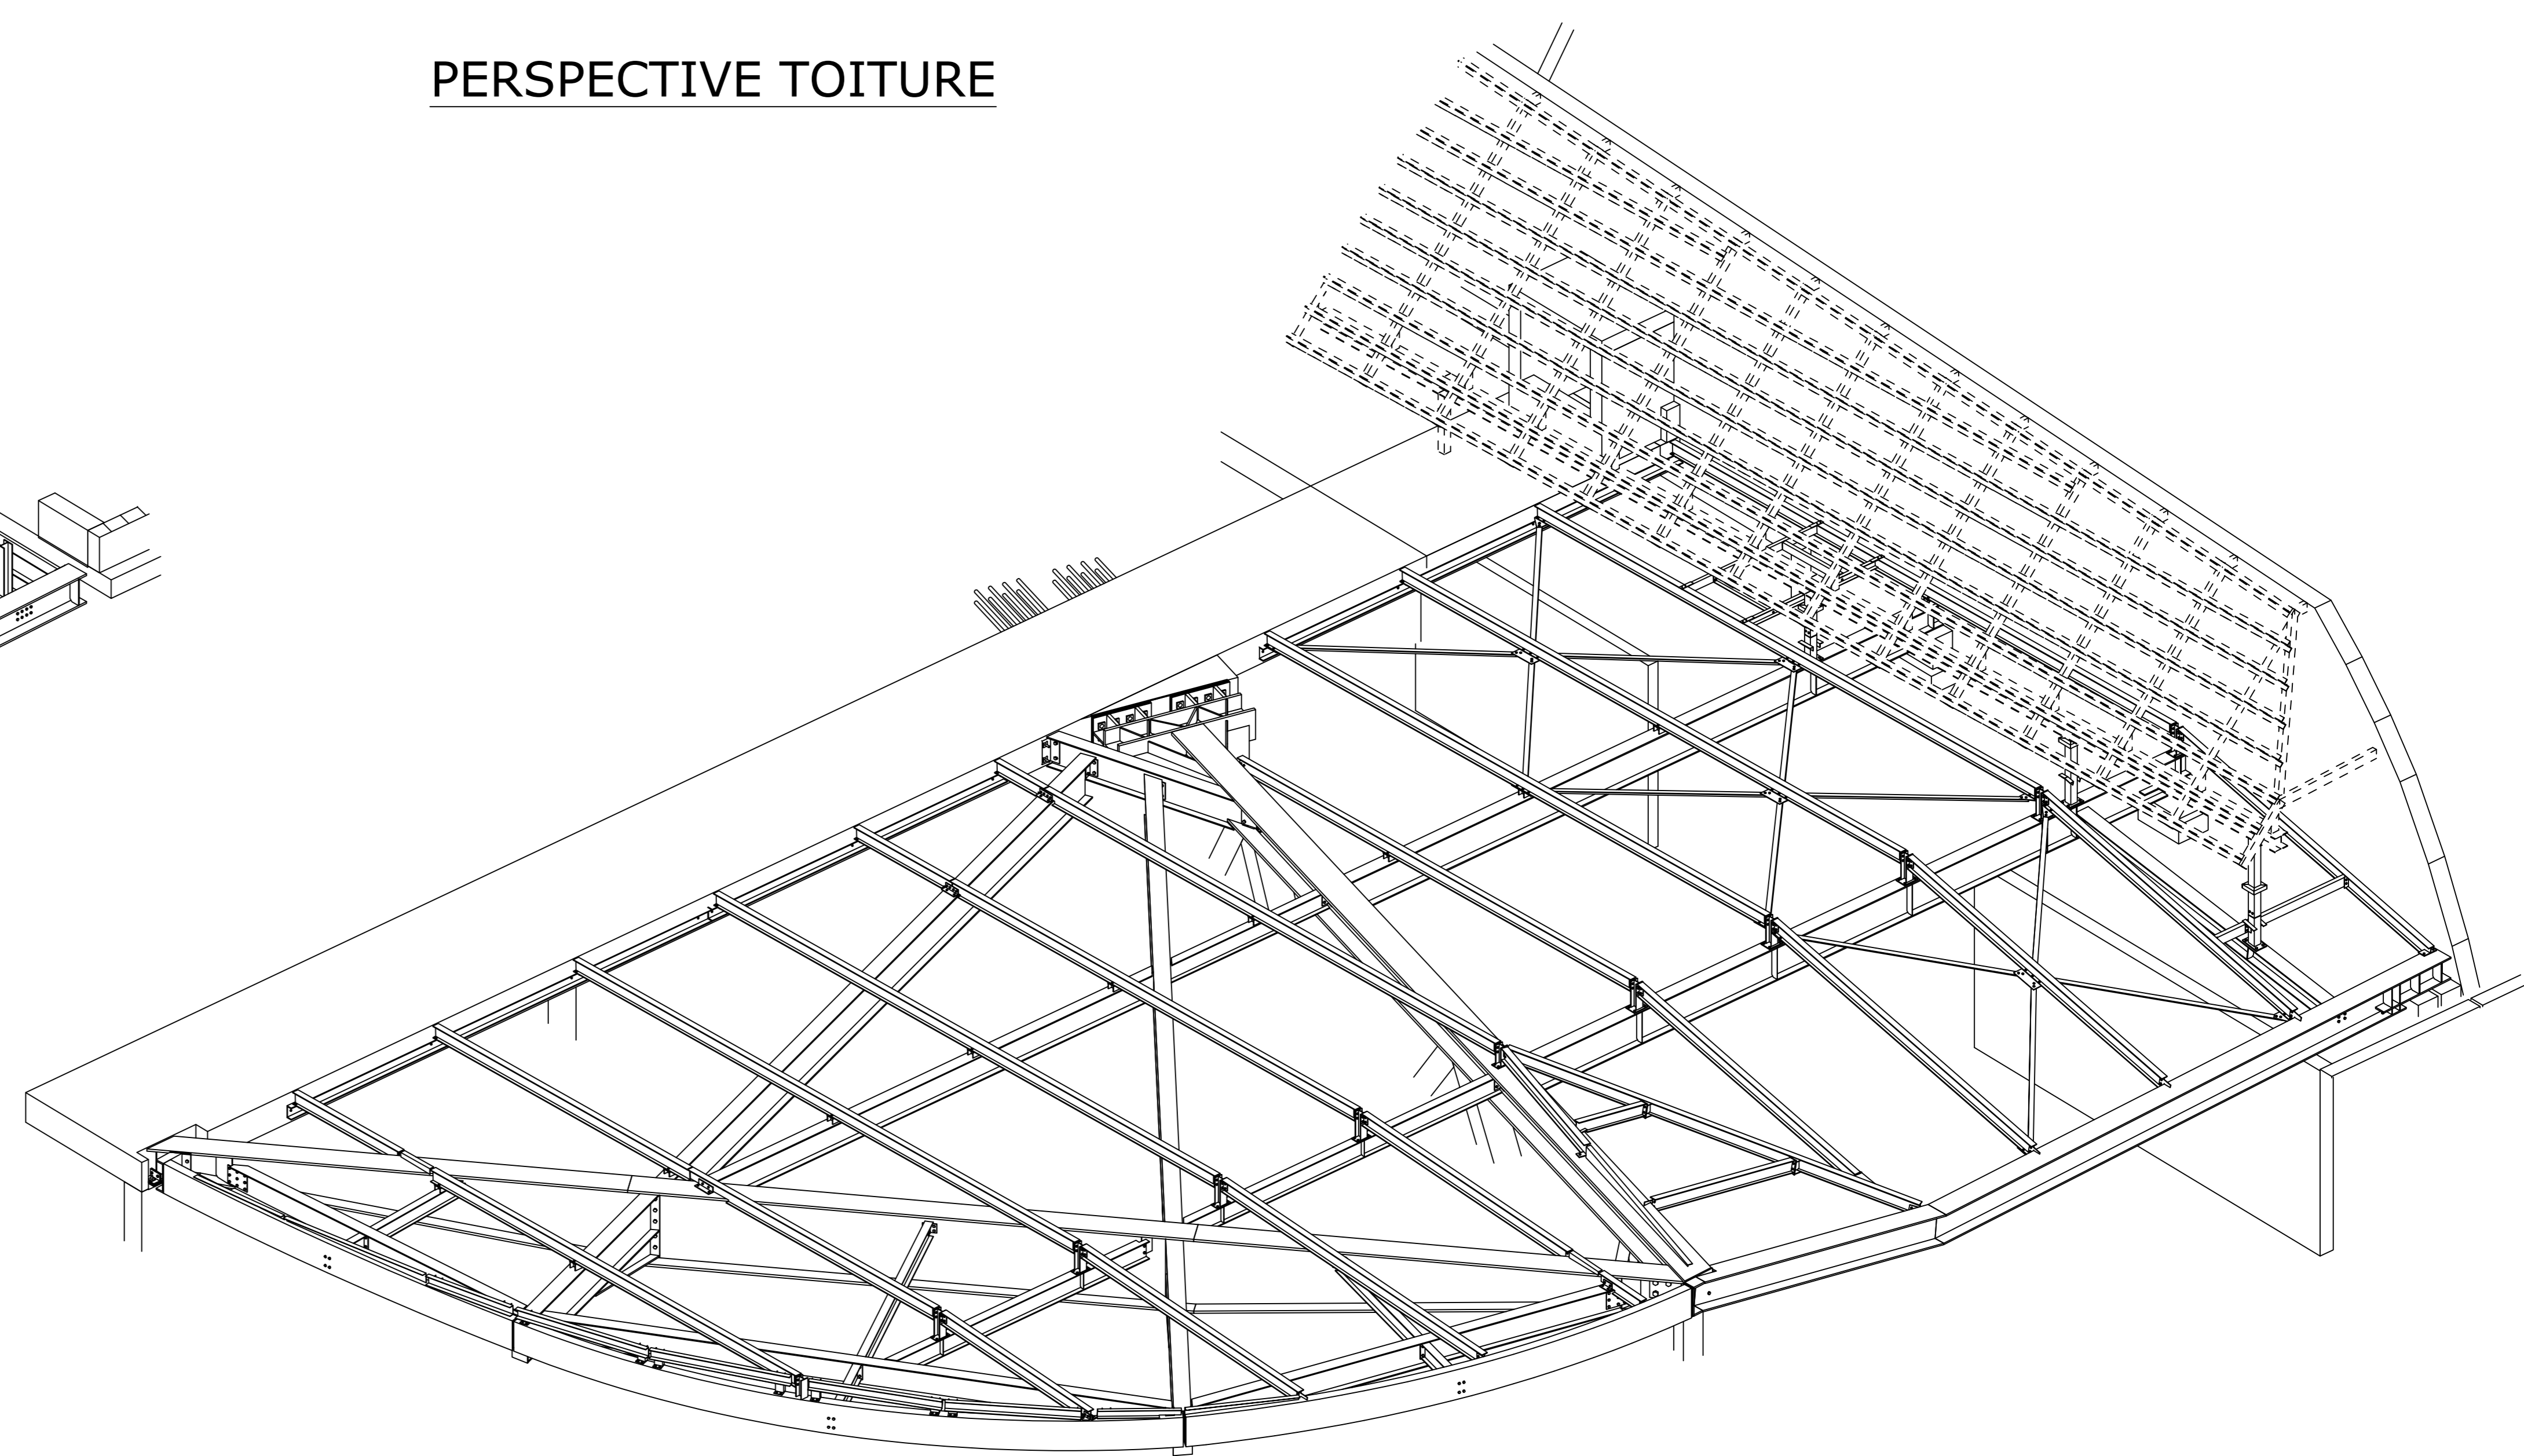

PERSPECTIVE COMPLETE

